

CROOKED CREEK PARK

PLYMOUTH, MN

CITY OF PLYMOUTH MINNESOTA

3400 PLYMOUTH BOULEVARD
PLYMOUTH, MN 55447

LOUCKS

PLANNING
CIVIL ENGINEERING
LAND SURVEYING
LANDSCAPE ARCHITECTURE
ENVIRONMENTAL

7200 Hemlock Lane, Suite 300
Maple Grove, MN 55369
763.424.5505
www.loucksinc.com

CADD QUALIFICATION	
CADD files prepared by the Consultant for this project are instruments of the Consultant professional services for use solely with respect to this project. These CADD files shall not be used on other projects, for additions to this project, or for completion of this project by others without written approval by the Consultant. With the Consultant's approval, others may be permitted to obtain copies of the CADD drawing files for information and reference only. All intentional or unintentional revisions, additions, or deletions to these CADD files shall be made at the full risk of that party making such revisions, additions or deletions and that party shall hold harmless and indemnify the Consultant from any & all responsibilities, claims, and liabilities.	
SUBMITTAL/REVISIONS	
04/17/17	WATERSHED REVIEW
04/25/17	CONSTRUCTION DOCS
05/11/17	REVISED CD'S

PROFESSIONAL SIGNATURE

I hereby certify that this plan, specification or report was prepared by me or under my direct supervision and that I am a duly Licensed Professional Engineer under the laws of the State of Minnesota.

Valentina M. Anderson

License No. 43423
Date 05-09-17

QUALITY CONTROL	
Loucks Project No.	16310
Project Lead	NWE
Drawn By	TJF
Checked By	NWE
Review Date	4-25-17

SHEET INDEX	
C1-1	Existing Conditions
C1-2	Demo Plan
C2-1	Site Plan - Overall
C2-1	Site Plan - Enlargement
C3-1	Grading Plan - Overall
C3-2	Grading Plan - Enlargement
C3-3	Storm Pollution Prevention Plan
C3-4	Storm Pollution Prevention Plan
C8-1	Civil Details
C8-2	Civil Details
C8-3	Civil Details
L1-1	Landscape Plan - Overall
L1-2	Landscape Plan - Enlargement

OVERALL SITE PLAN


C2-1

NOTE: CONTRACTOR TO COORDINATE LAYOUT AND STONE
INSTALLATION WITH LANDSCAPE ARCHITECT PRIOR TO STARTING WORK.

LEGEND:

- LIMESTONE BLOCK TERRACING
- LIMESTONE BLOCK SEATWALL
- LIMESTONE BLOCK EDGING

SITE PLAN - ENLARGEMENT:

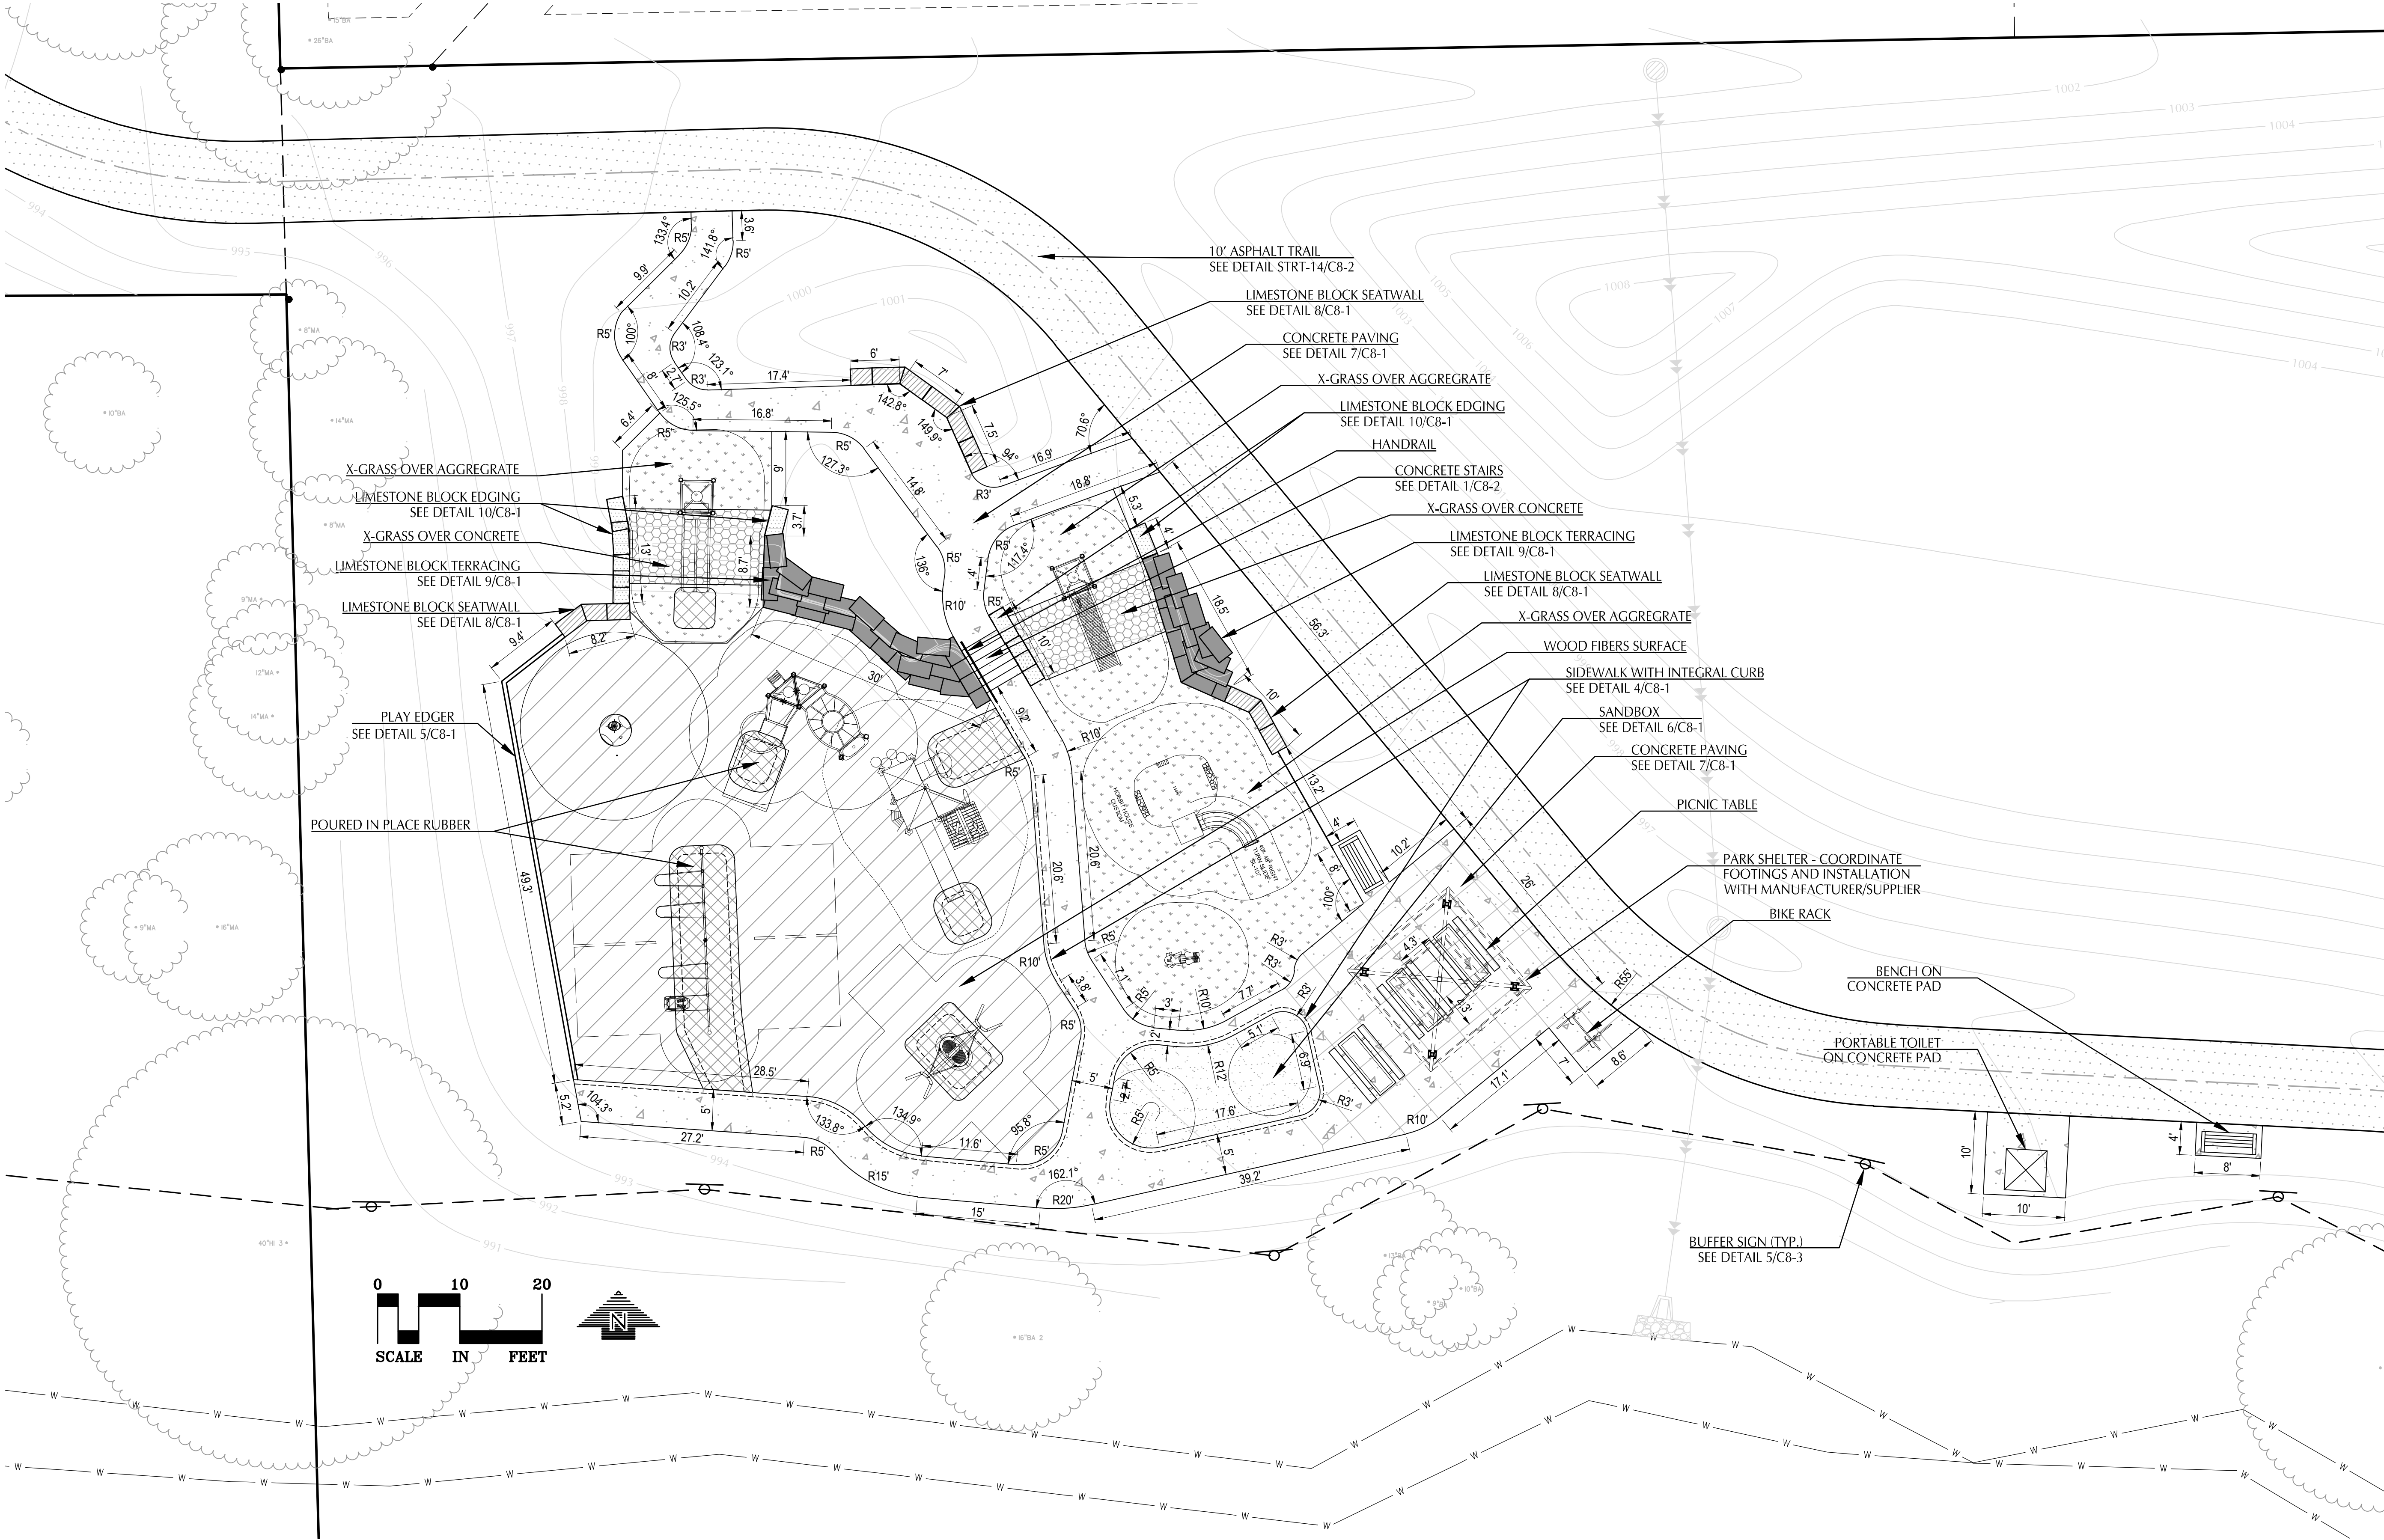

CROOKED
CREEK PARK

PLYMOUTH, MN

CITY OF PLYMOUTH
MINNESOTA

3400 PLYMOUTH BOULEVARD
PLYMOUTH, MN 55447

LOUCKS

PLANNING
CIVIL ENGINEERING
LAND SURVEYING
LANDSCAPE ARCHITECTURE
ENVIRONMENTAL

7200 Hemlock Lane, Suite 300
Maple Grove, MN 55369
763.424.5505
www.loucksinc.com

CADD QUALIFICATION

CADD files prepared by the Consultant for this project are instruments of the Consultant professional services for use solely with respect to this project. These CADD files shall not be used on other projects, for additions to this project, or for completion of this project by others without written approval by the Consultant. With the Consultant's approval, others may be permitted to obtain copies of the CADD drawing files for information and reference only. All intentional or unintentional revisions, additions, or deletions to these CADD files shall be made at the full risk of that party making such revisions, additions or deletions and that party shall hold harmless and indemnify the Consultant from any & all responsibilities, claims, and liabilities.

SUBMITTAL/REVISIONS

04/17/17	WATERSHED REVIEW
04/25/17	CONSTRUCTION DOCS
05/11/17	REVISED CD'S

PROFESSIONAL SIGNATURE

I hereby certify that this plan, specification or report was prepared by me or under my direct supervision and that I am a duly Licensed Professional Engineer under the laws of the State of Minnesota.

Valentina M. Anderson
Valentina M. Anderson - PE 43423
License No. 05-09-17
Date

QUALITY CONTROL

Loucks Project No. 16310
Project Lead NWE
Drawn By TJF
Checked By NWE
Review Date 4-25-17

SHEET INDEX

C1-1	Existing Conditions
C1-2	Demo Plan
C2-1	Site Plan - Overall
C2-1	Site Plan - Enlargement
C3-1	Grading Plan - Overall
C3-2	Grading Plan - Enlargement
C3-3	Storm Pollution Prevention Plan
C3-4	Storm Pollution Prevention Plan
C8-1	Civil Details
C8-2	Civil Details
C8-3	Civil Details
L1-1	Landscape Plan - Overall
L1-2	Landscape Plan - Enlargement

SITE PLAN
ENLARGEMENT

C2-2