

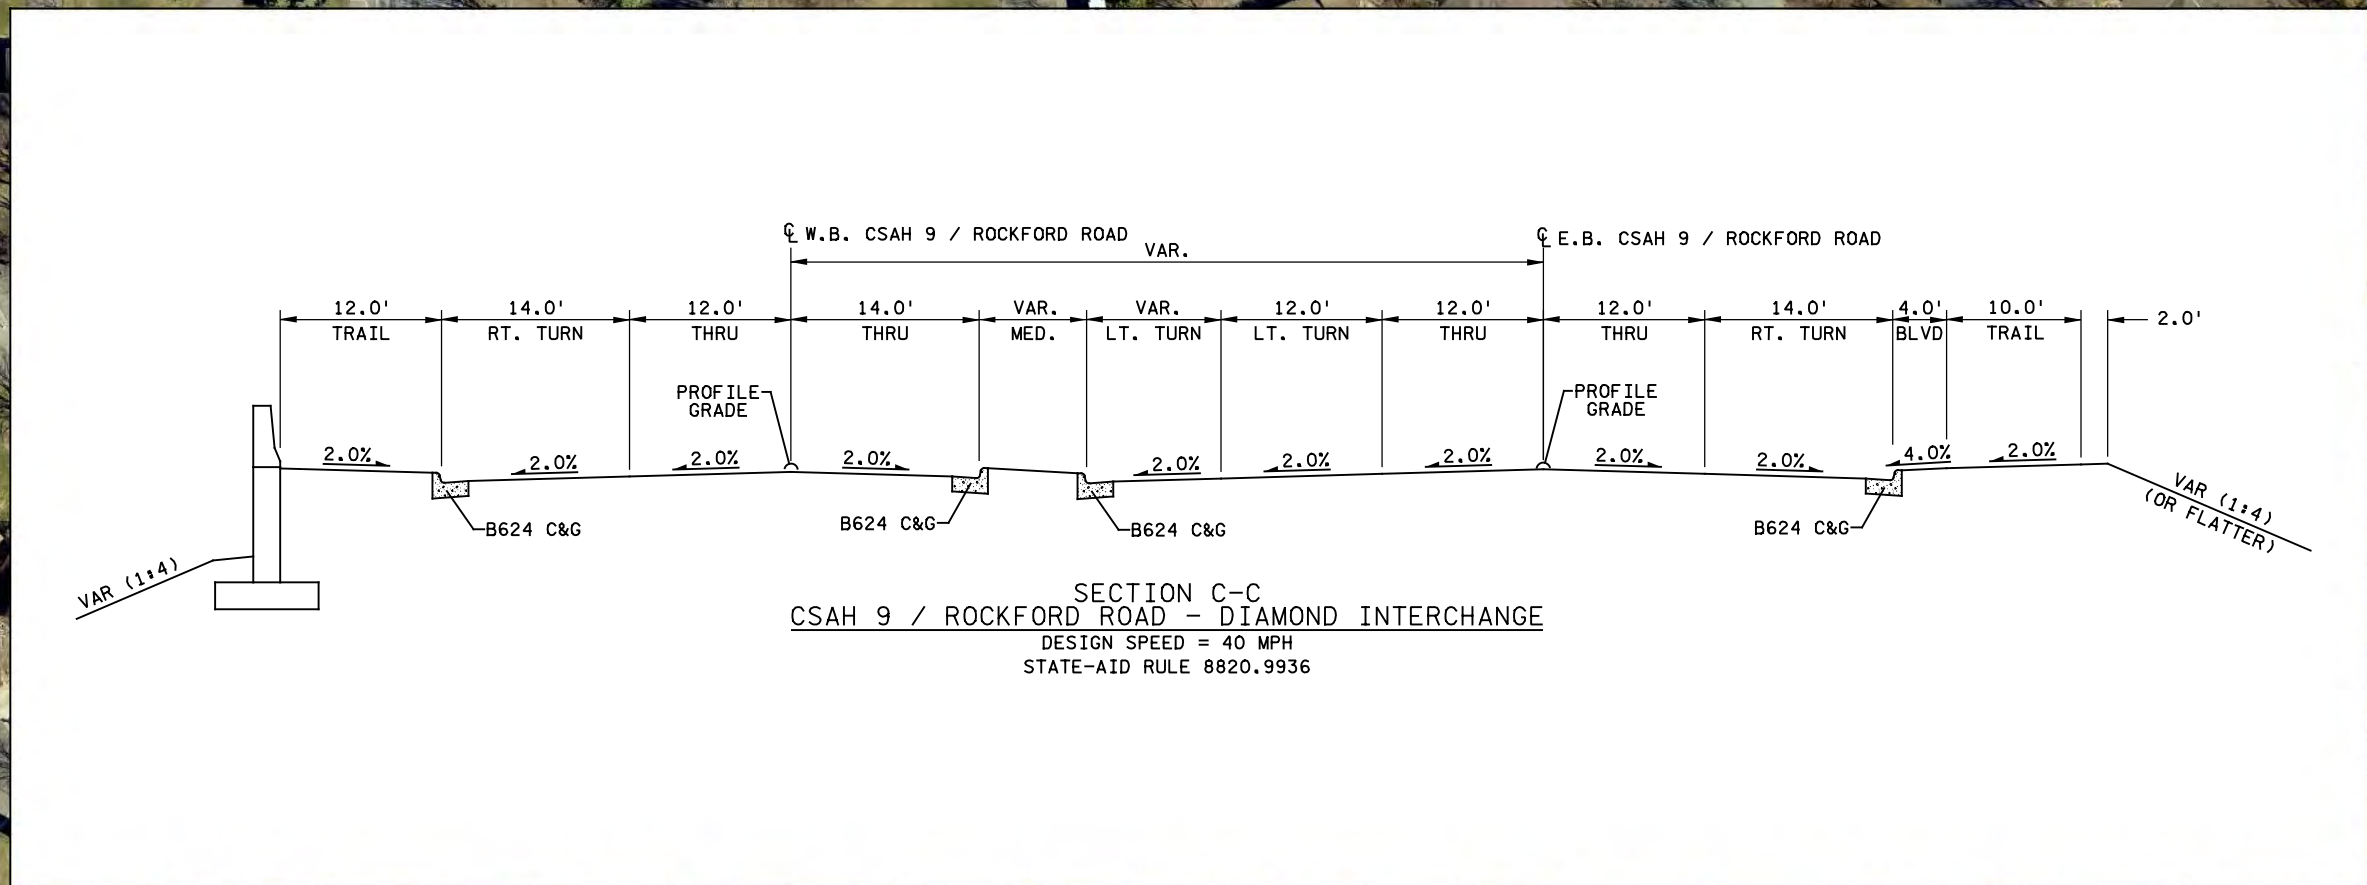
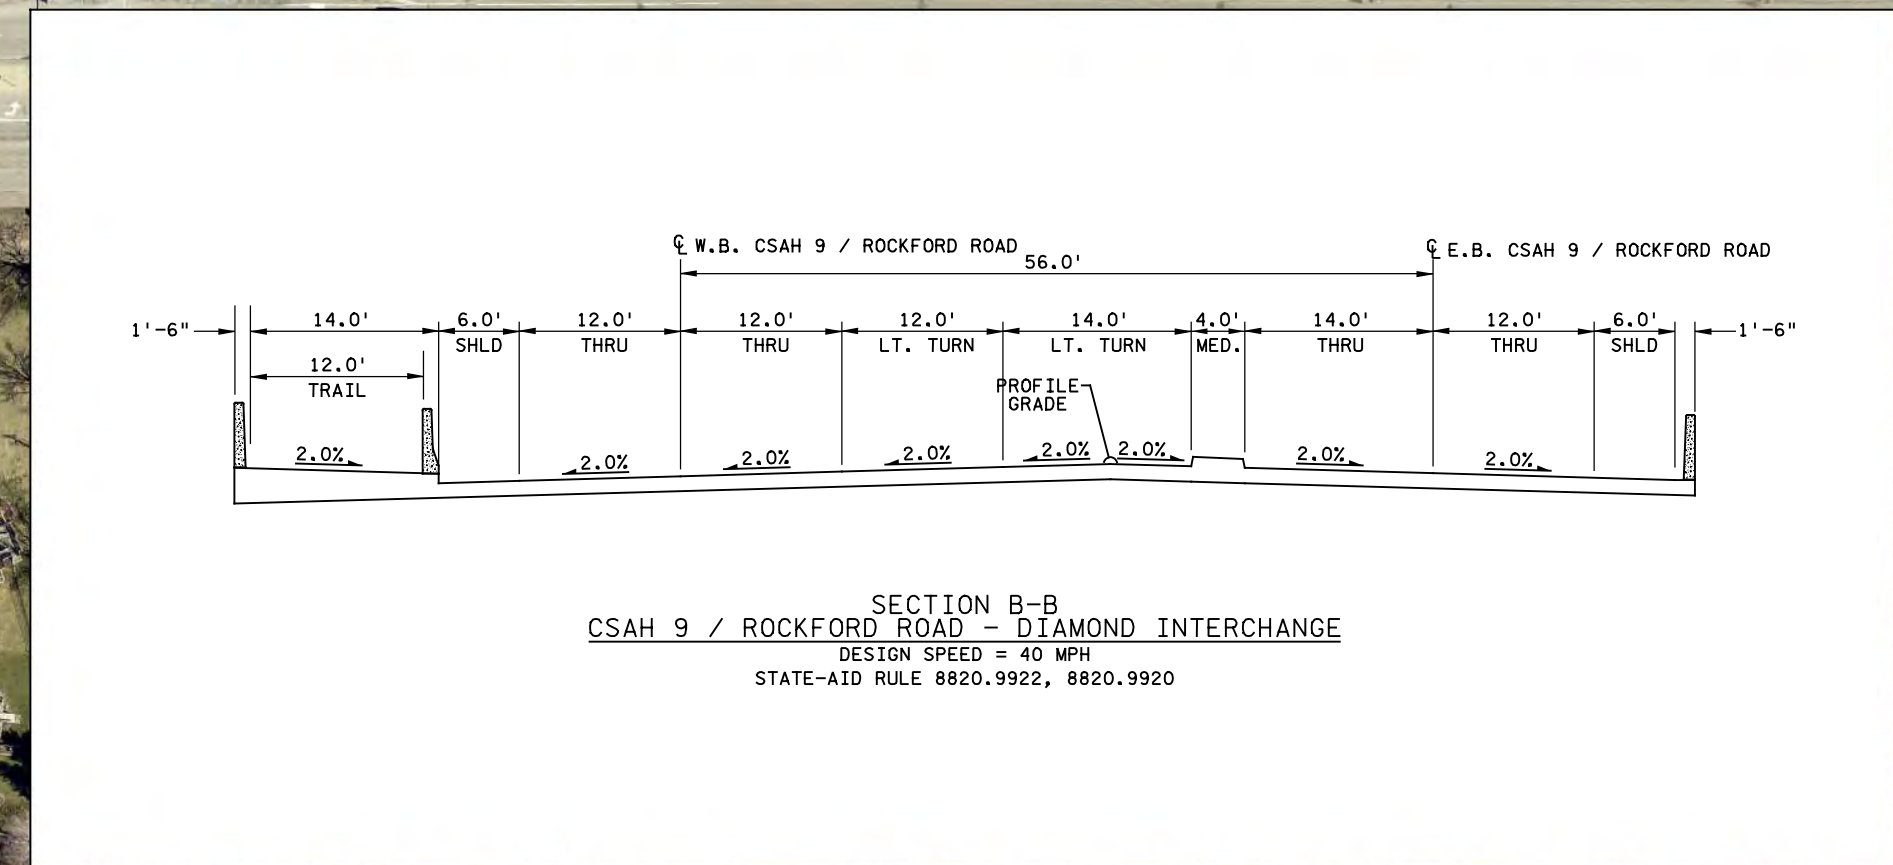
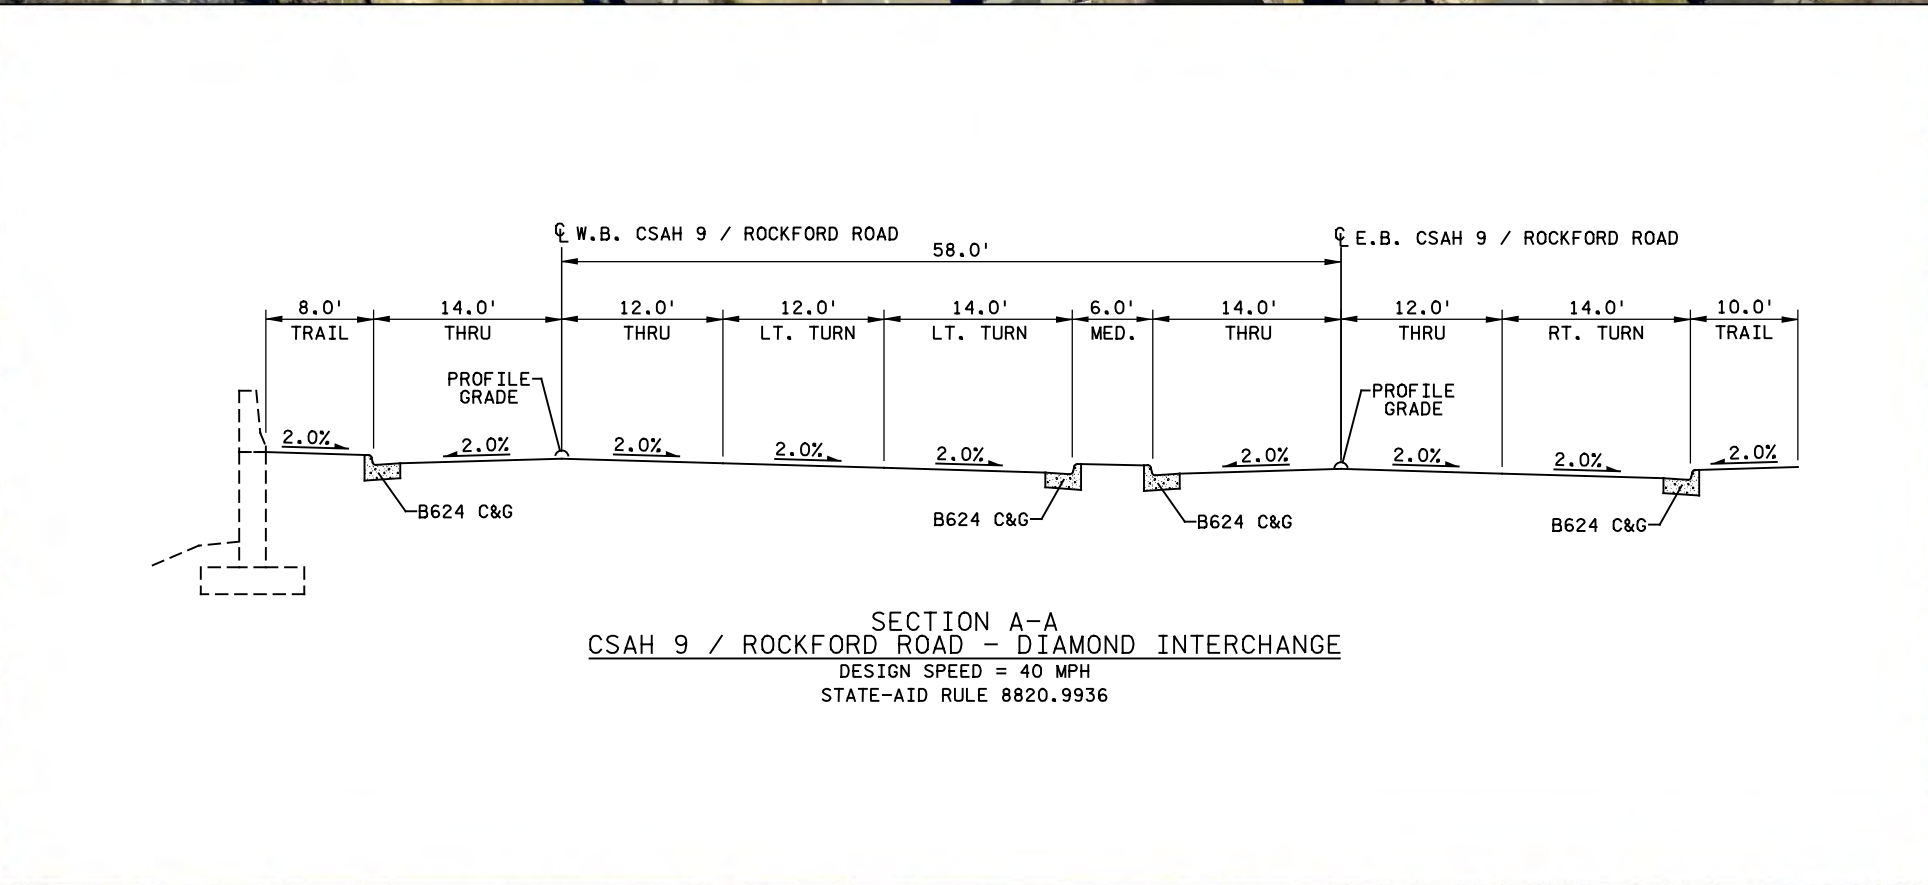
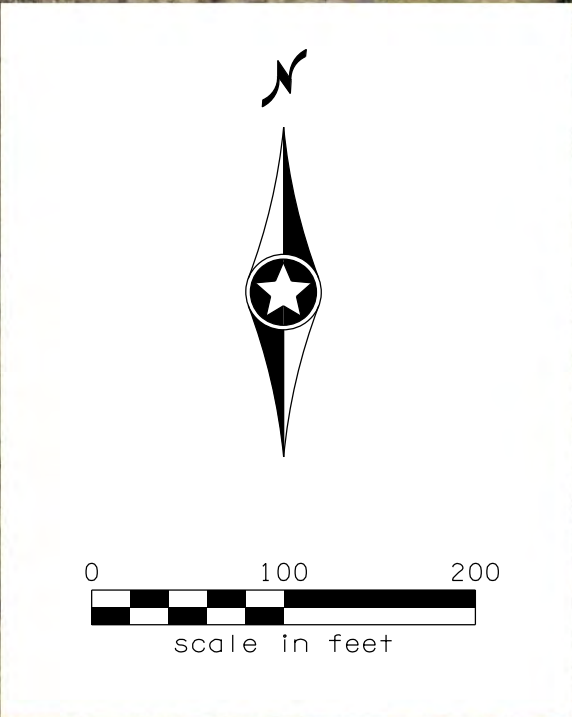


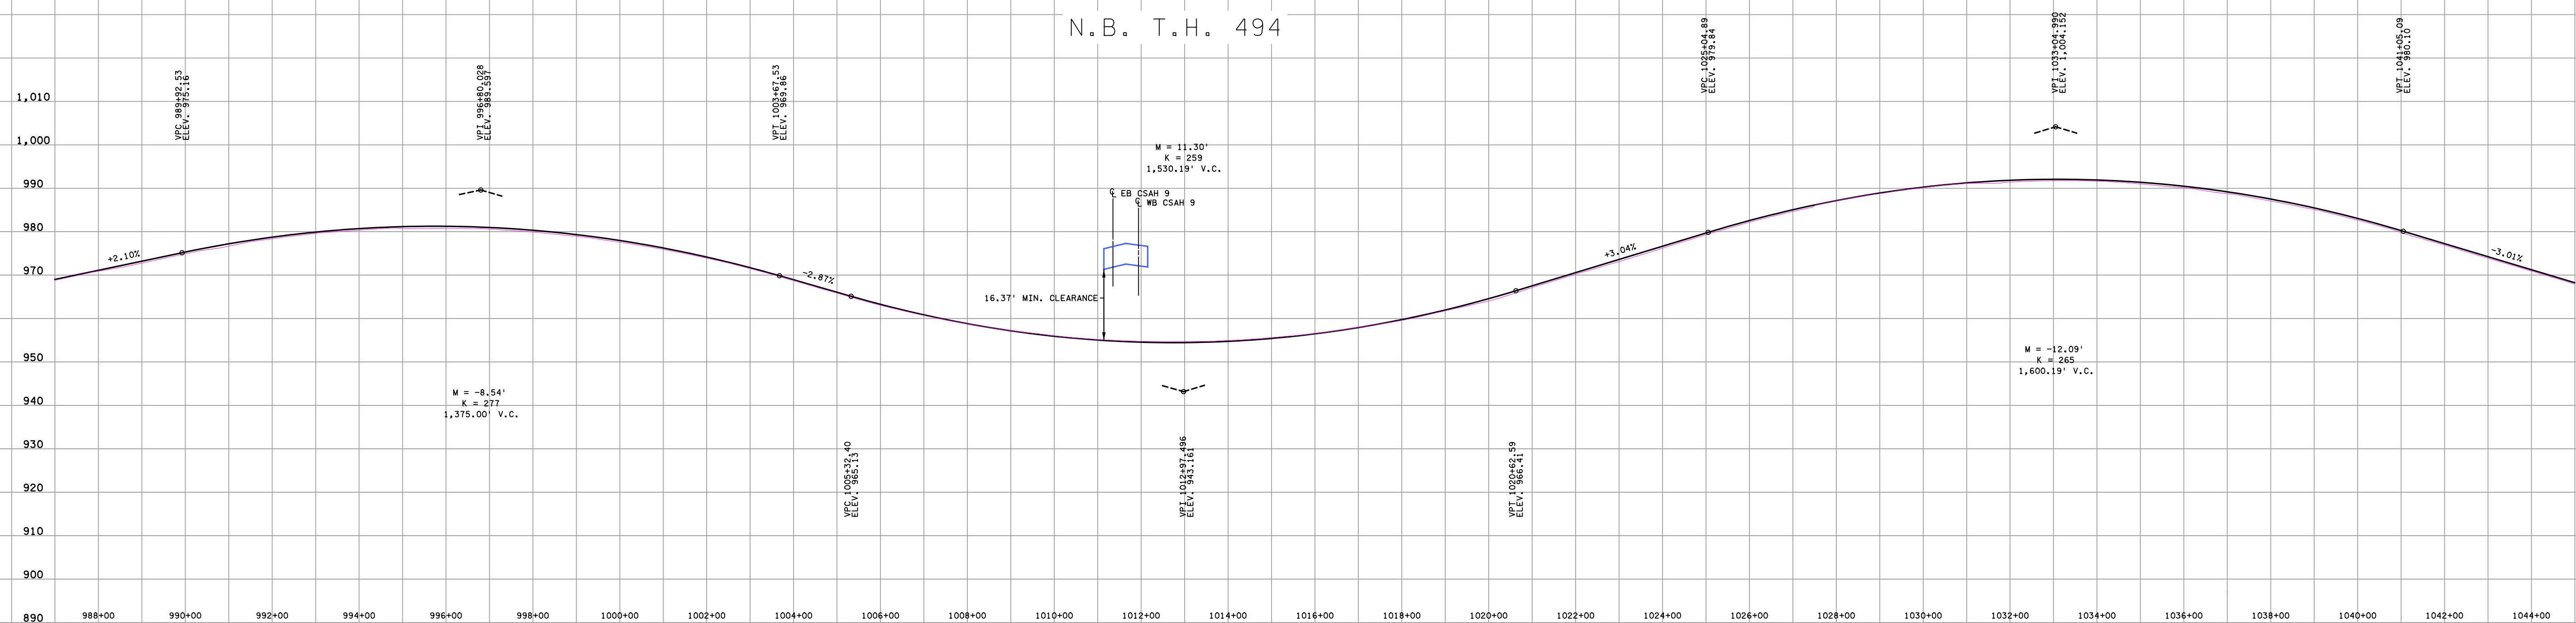

CSAH 9 / ROCKFORD ROAD INTERCHANGE CONCEPT DIAMOND INTERCHANGE


- LEGEND
- PAVED ROADWAY
 - BRIDGES & RETAINING WALLS
 - RAISED MEDIANS & CURBS
 - PAVED SHOULDER
 - TRAILS & BIKEWAYS
 - PROPOSED TRAFFIC SIGNAL
 - PRELIMINARY CONSTRUCTION LIMITS (10% OF S.C.P.)
 - WETLANDS
 - EXISTING RIGHT OF WAY
 - I-484 IMPROVEMENTS
 - INFILTRATION ROADWAY

CSAH 9 / ROCKFORD ROAD INTERCHANGE CONCEPT DIAMOND INTERCHANGE

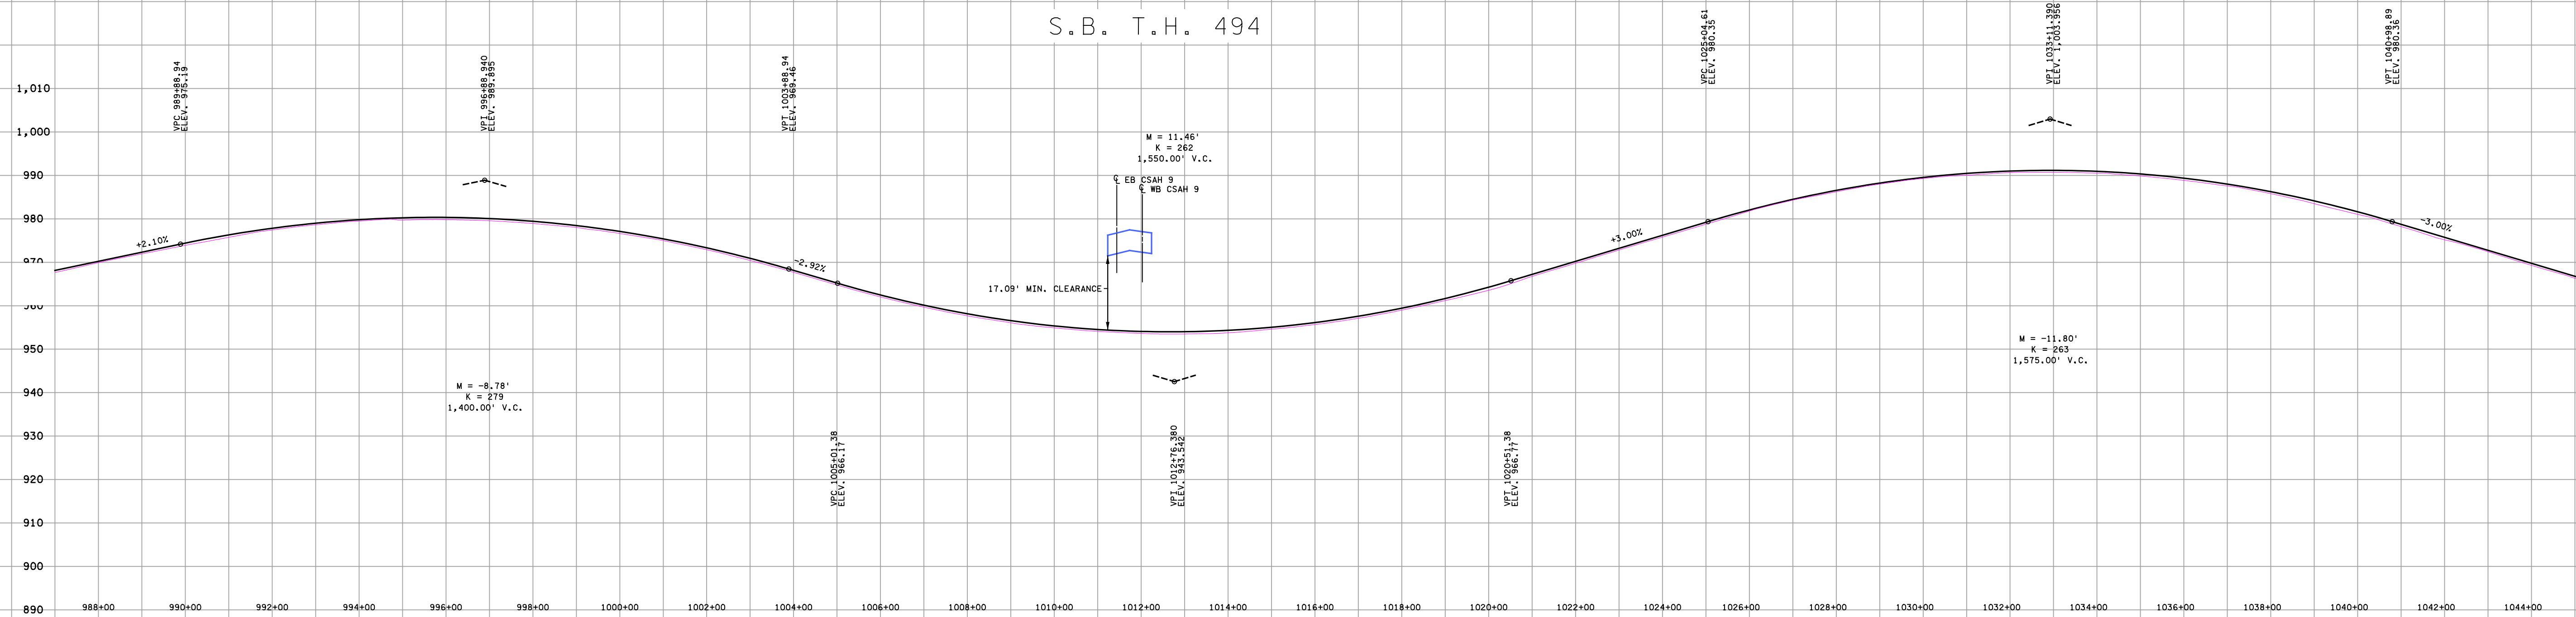


PRELIMINARY
SUBJECT TO CHANGE
11/2/2016
SRI
Consulting Group, Inc.


W.B. C.S.A.H. 9 / ROCKFORD ROAD

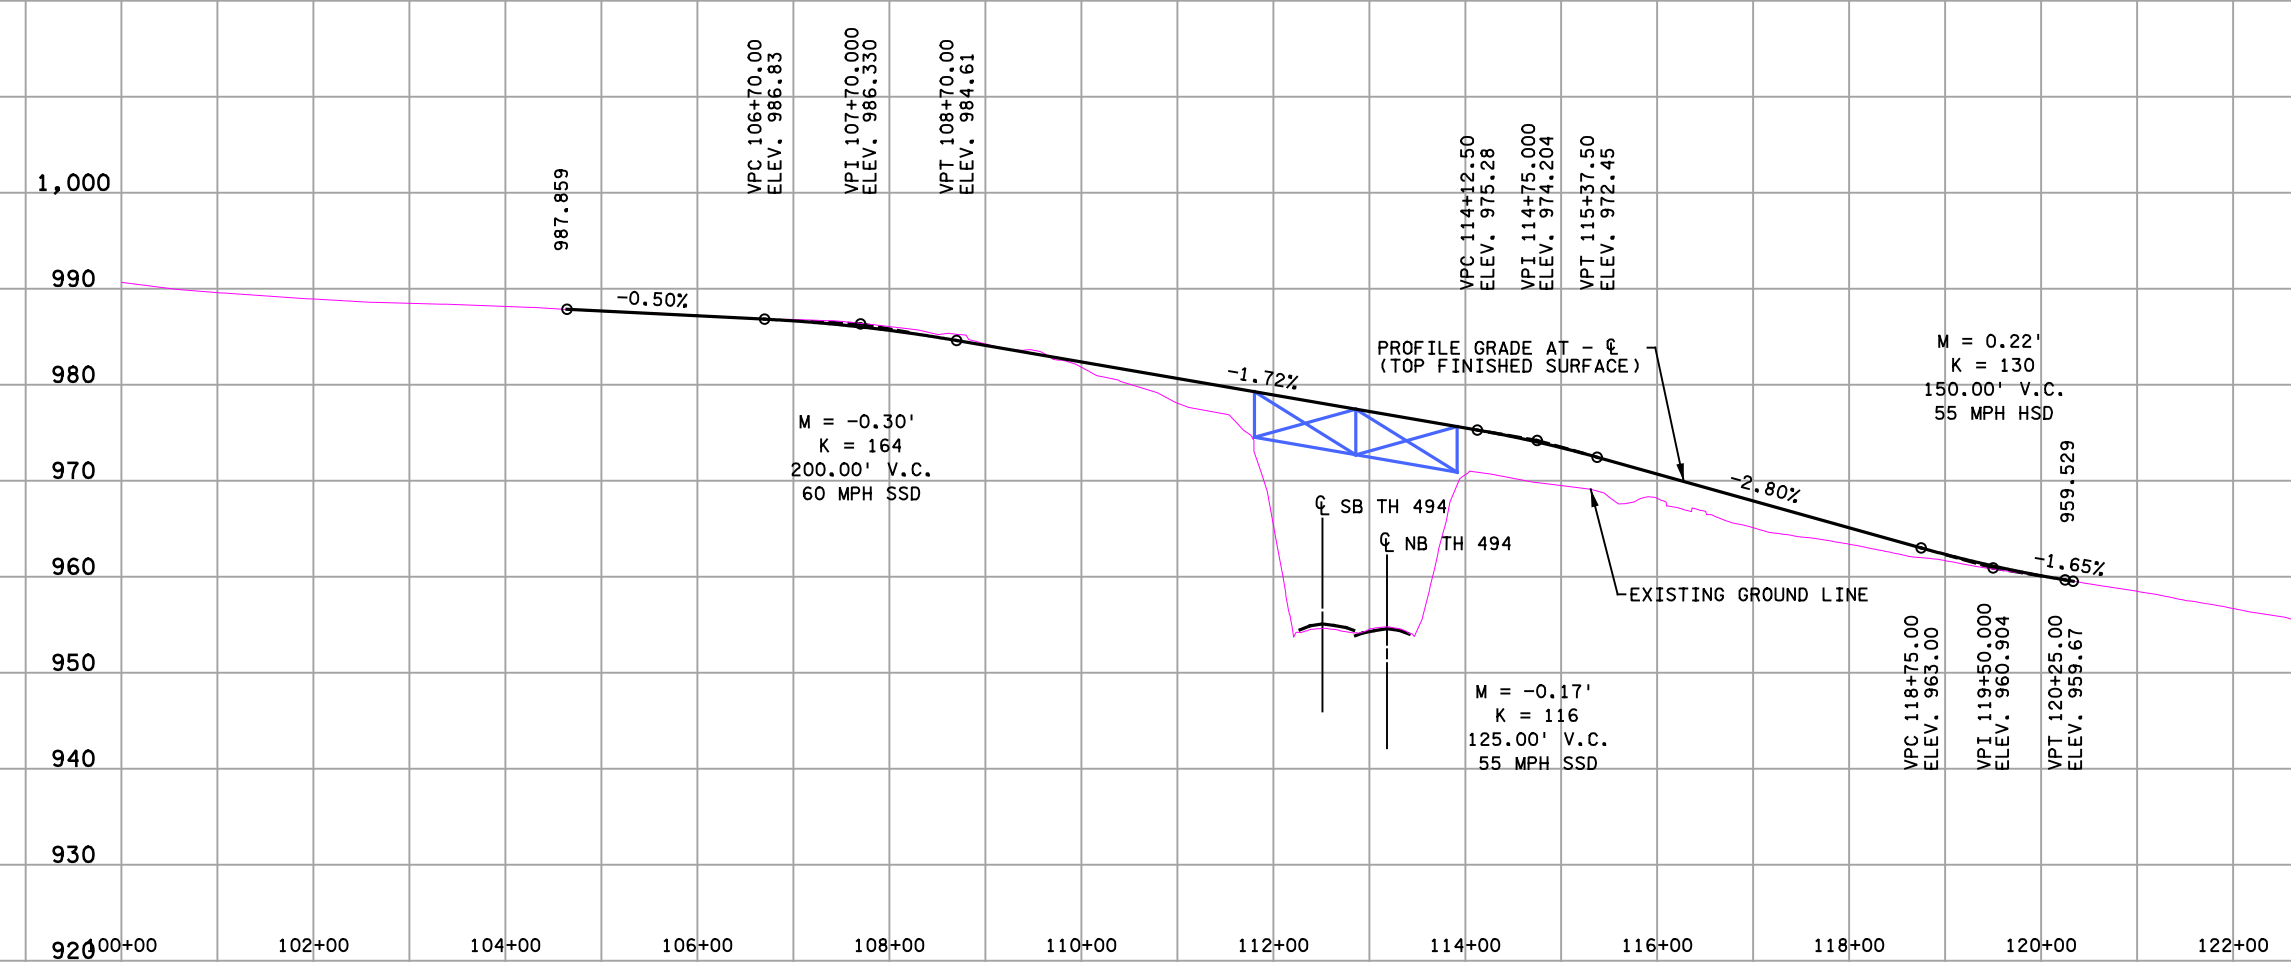


N.W. RAMP

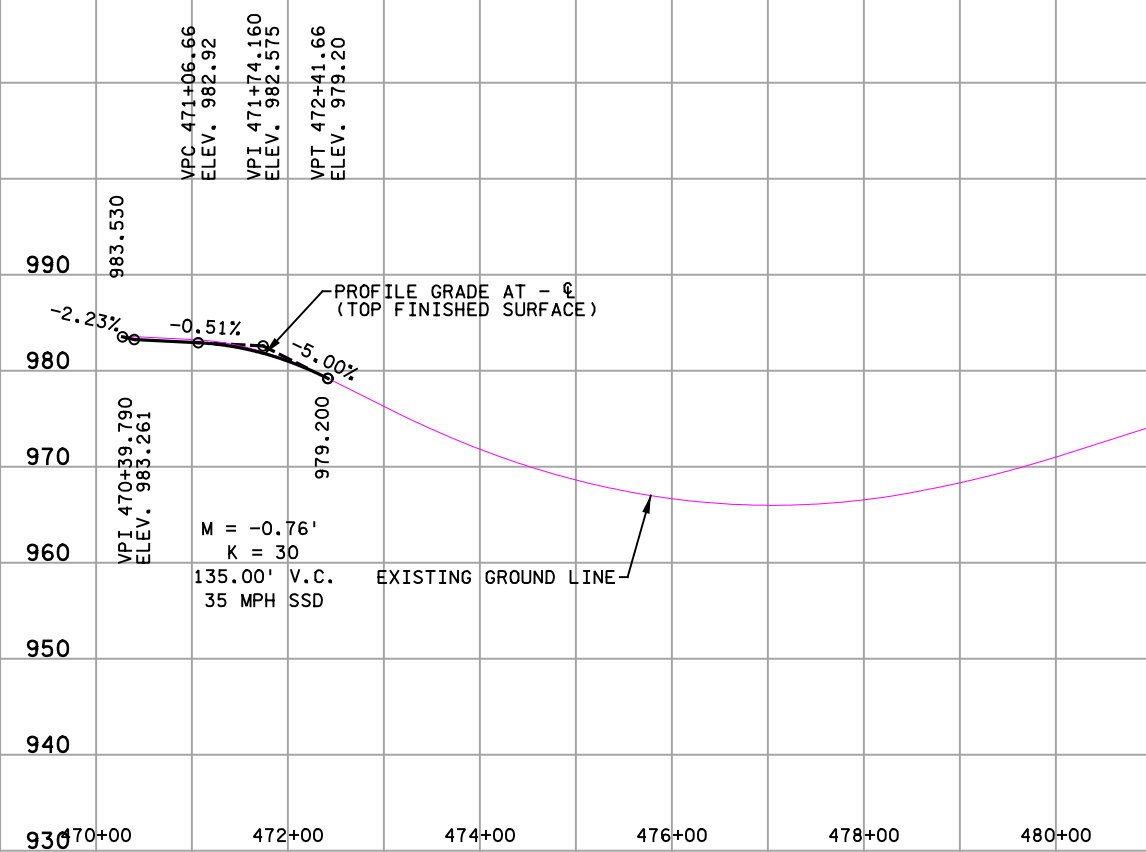


S.W. RAMP

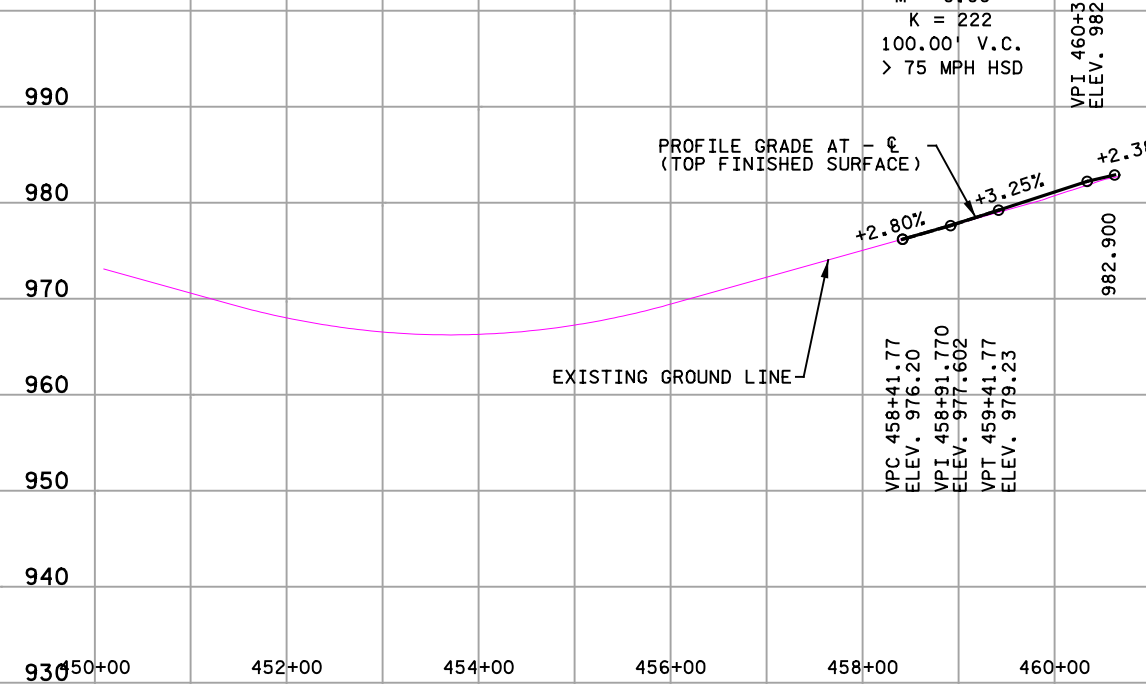


E.B. C.S.A.H. 9 / ROCKFORD ROAD

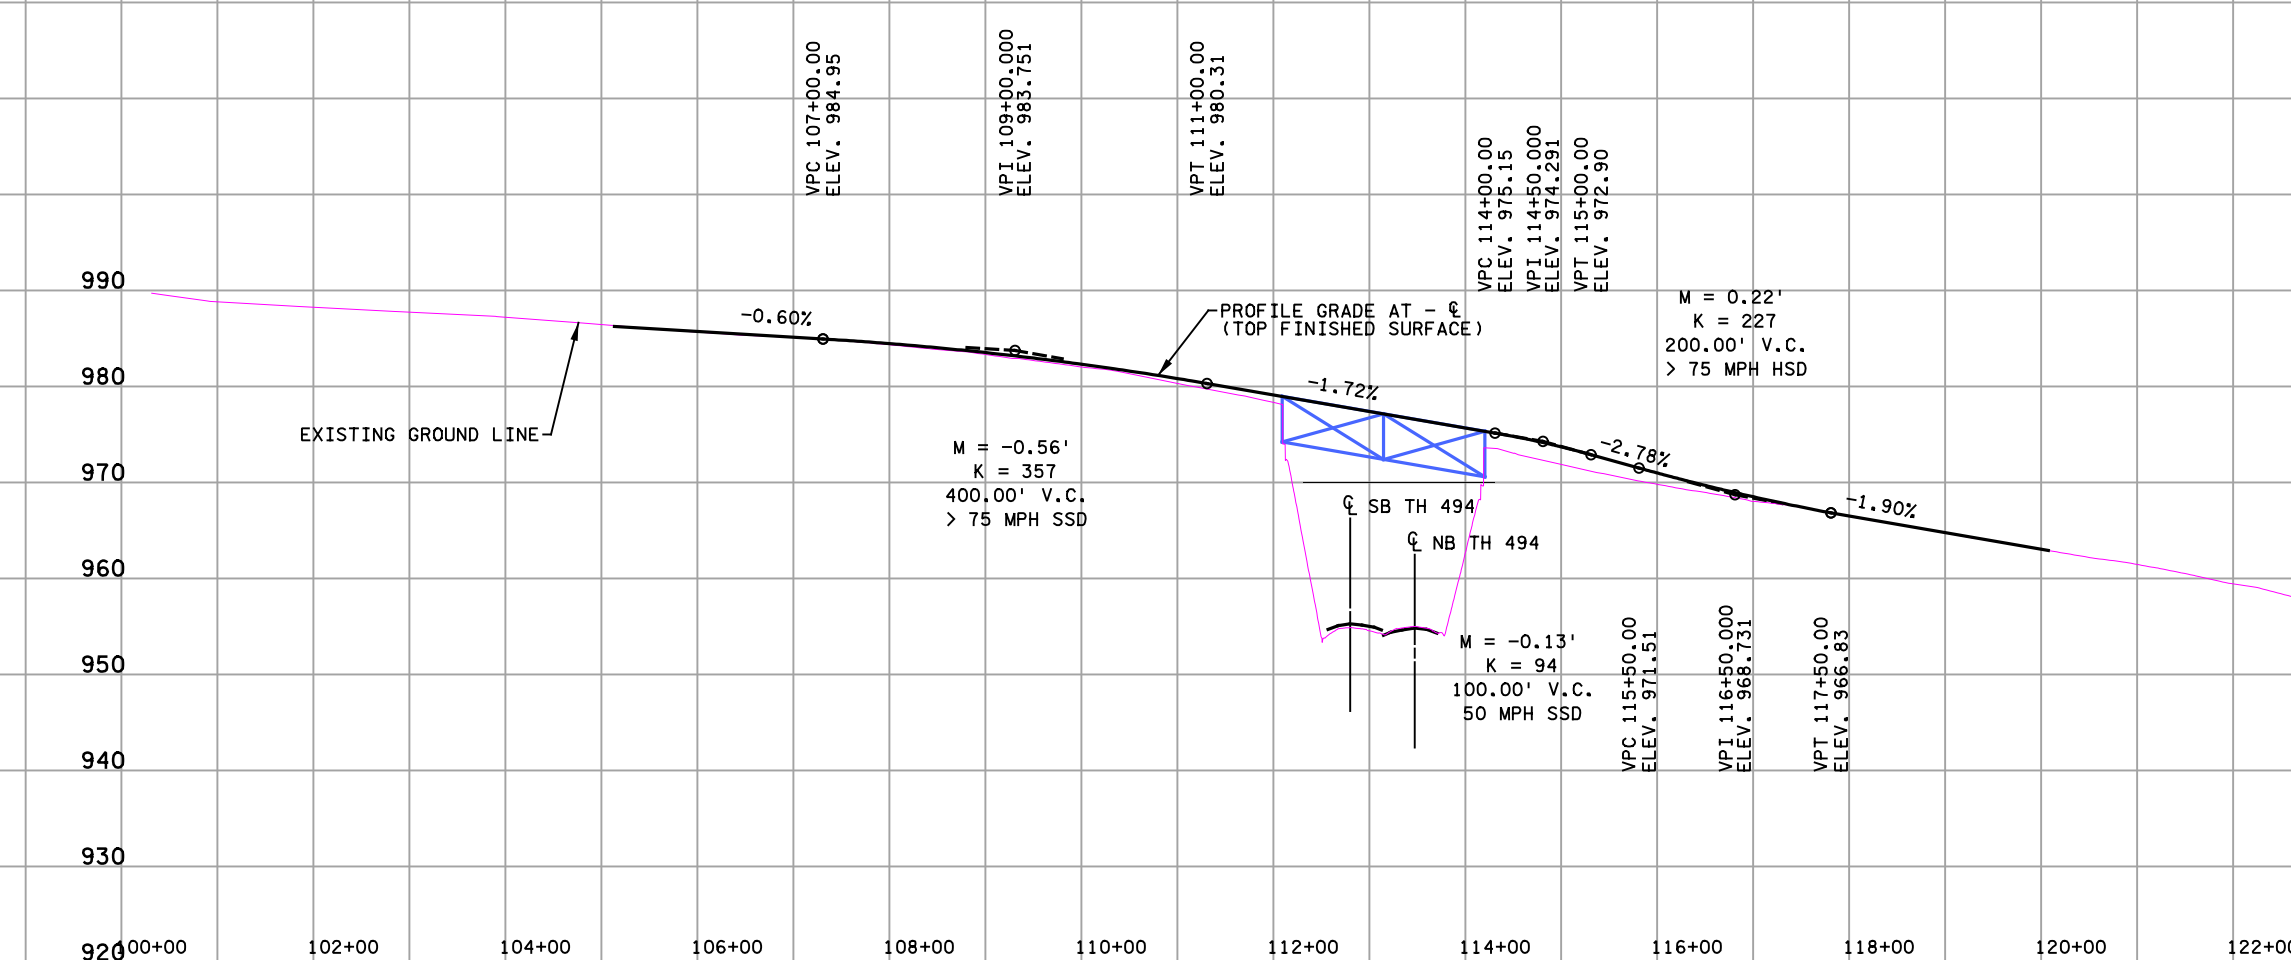


N.E. RAMP

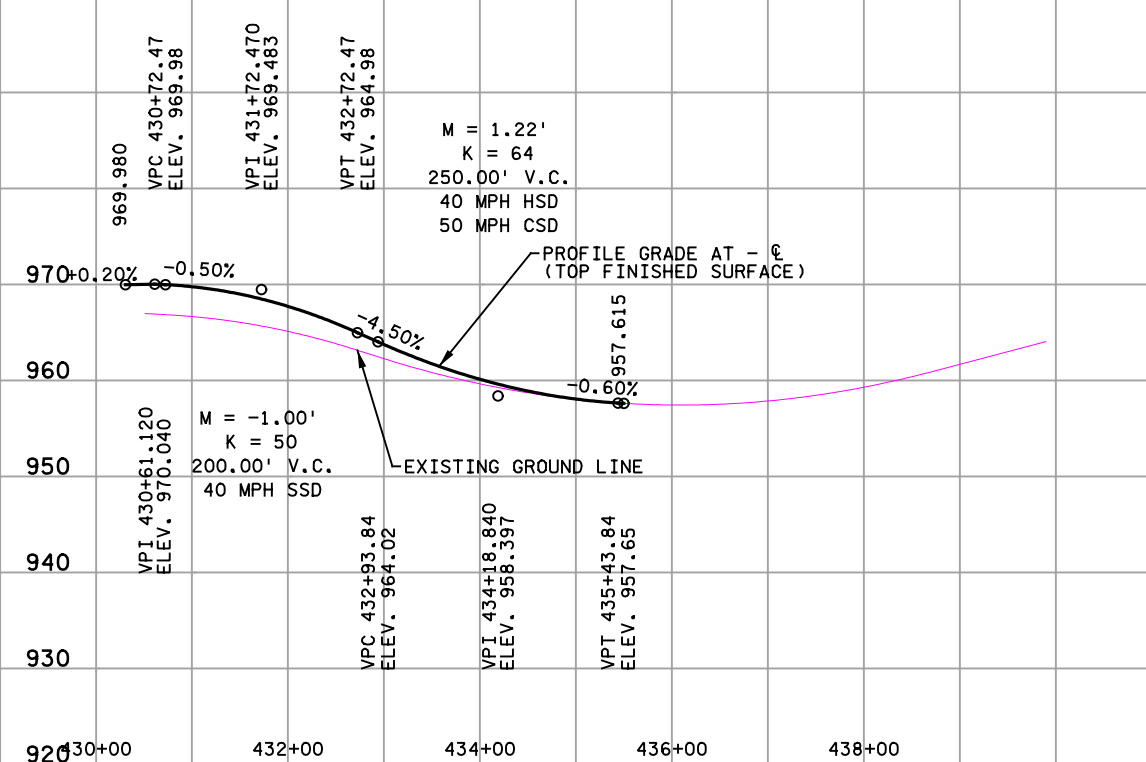

S.E. RAMP

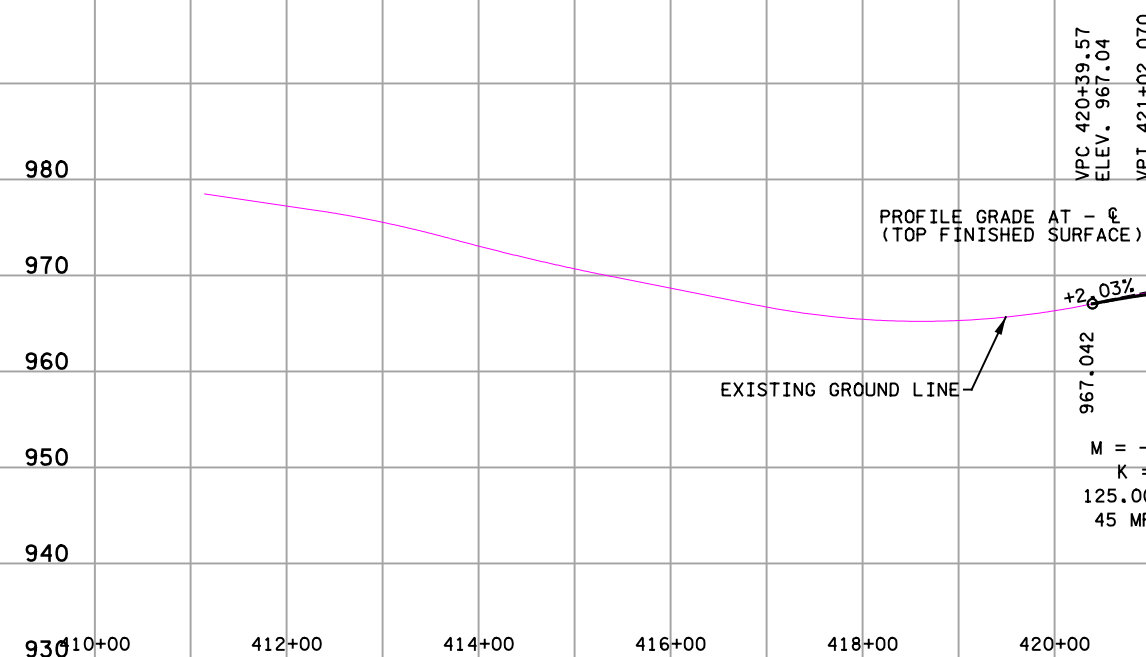

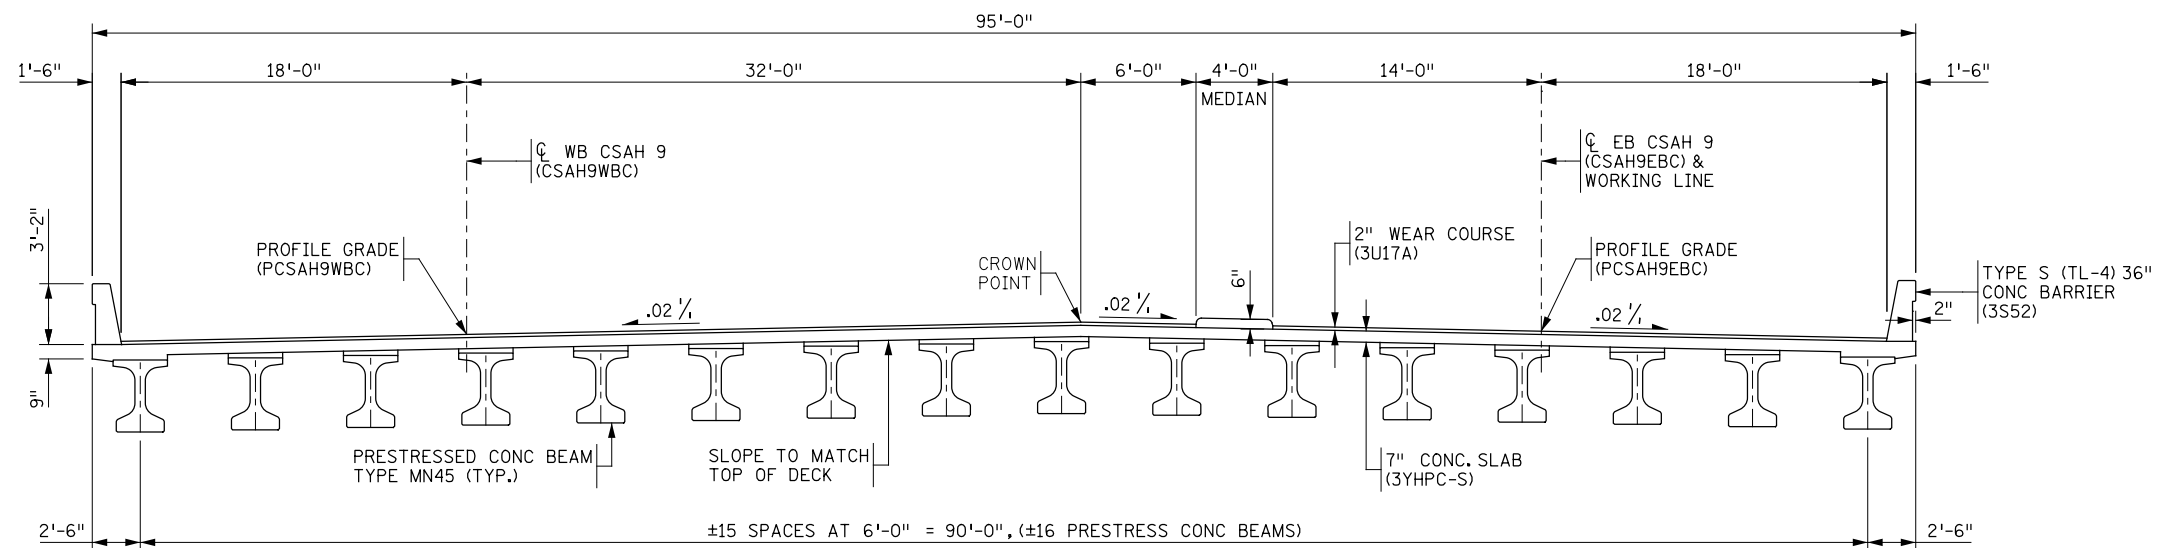

TYPICAL SECTION