


PUBLIC OR PRIVATE TRAILS

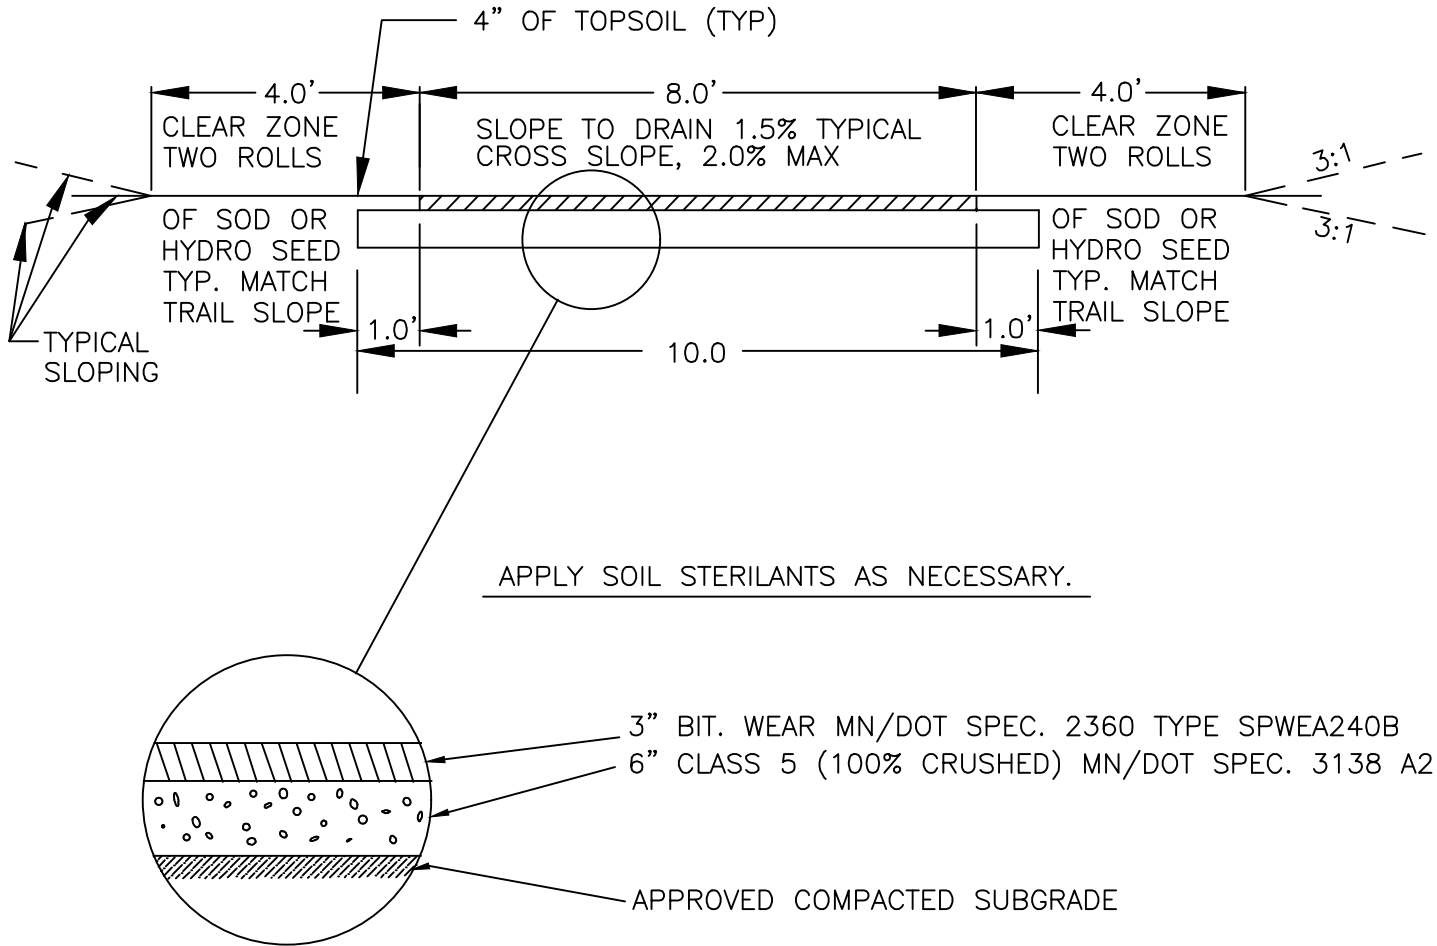

NOTES:

1. PLACE CONCRETE PEDESTRIAN CURB RAMPS AT ALL INTERSECTIONS SEE DETAILS STRT-3 THROUGH STRT-8.
2. PLYMOUTH CITY CODE 524.05 SUBD. 1 (J) REQUIRES THAT "SIDEWALKS AND TRAILS SHALL BE INSTALLED AT THE TIME A STREET IS CONSTRUCTED".
3. SLOPE OF TRAIL MAY NOT EXCEED 5% IN THE LONGITUDINAL DIRECTION, UNLESS ADJACENT STREET GRADE IS GREATER.
4. THE PROFILE GRADE OF THE TRAIL SHALL NOT EXCEED THE GRADE OF THE ADJACENT ROADWAY UNLESS AUTHORIZED BY THE CITY ENGINEER.



STANDARD DETAILS
TYPICAL TRAIL CROSS SECTION
CITY OF PLYMOUTH

PUBLISHED
3-25

CITY PL. NO.
STRT-15
REVISED 3-25