



STANDARD DETAILS
LOCATION OF PUBLIC UTILITIES
CITY OF PLYMOUTH

PUBLISHED
3-25
CITY PL. NO.
STRT-19
REVISED 3-25


NOTE: A PERMIT IS REQUIRED TO WORK IN THE PUBLIC RIGHT-OF-WAY. THIS INCLUDES INSTALLATION OF SMALL UTILITIES. CONTACT THE CITY OF PLYMOUTH ENGINEERING DIVISION TO OBTAIN THE PERMIT OR FOR FURTHER INFORMATION. (763) 509-5500

NOTE:

SEE CITY PLATE NO. STRT-20 FOR ALTERNATE UTILITY PLACEMENT.

UTILITIES SHALL BE PLACED AS FOLLOWS

BEHIND CURB		OUTSIDE OF R.O.W.	
SIGNS	3'	GAS	1'
HYDRANTS	5'	CABLE TV	2'
STREET LIGHTS	5'	ELECTRIC	5'
		TELEPHONE	7'

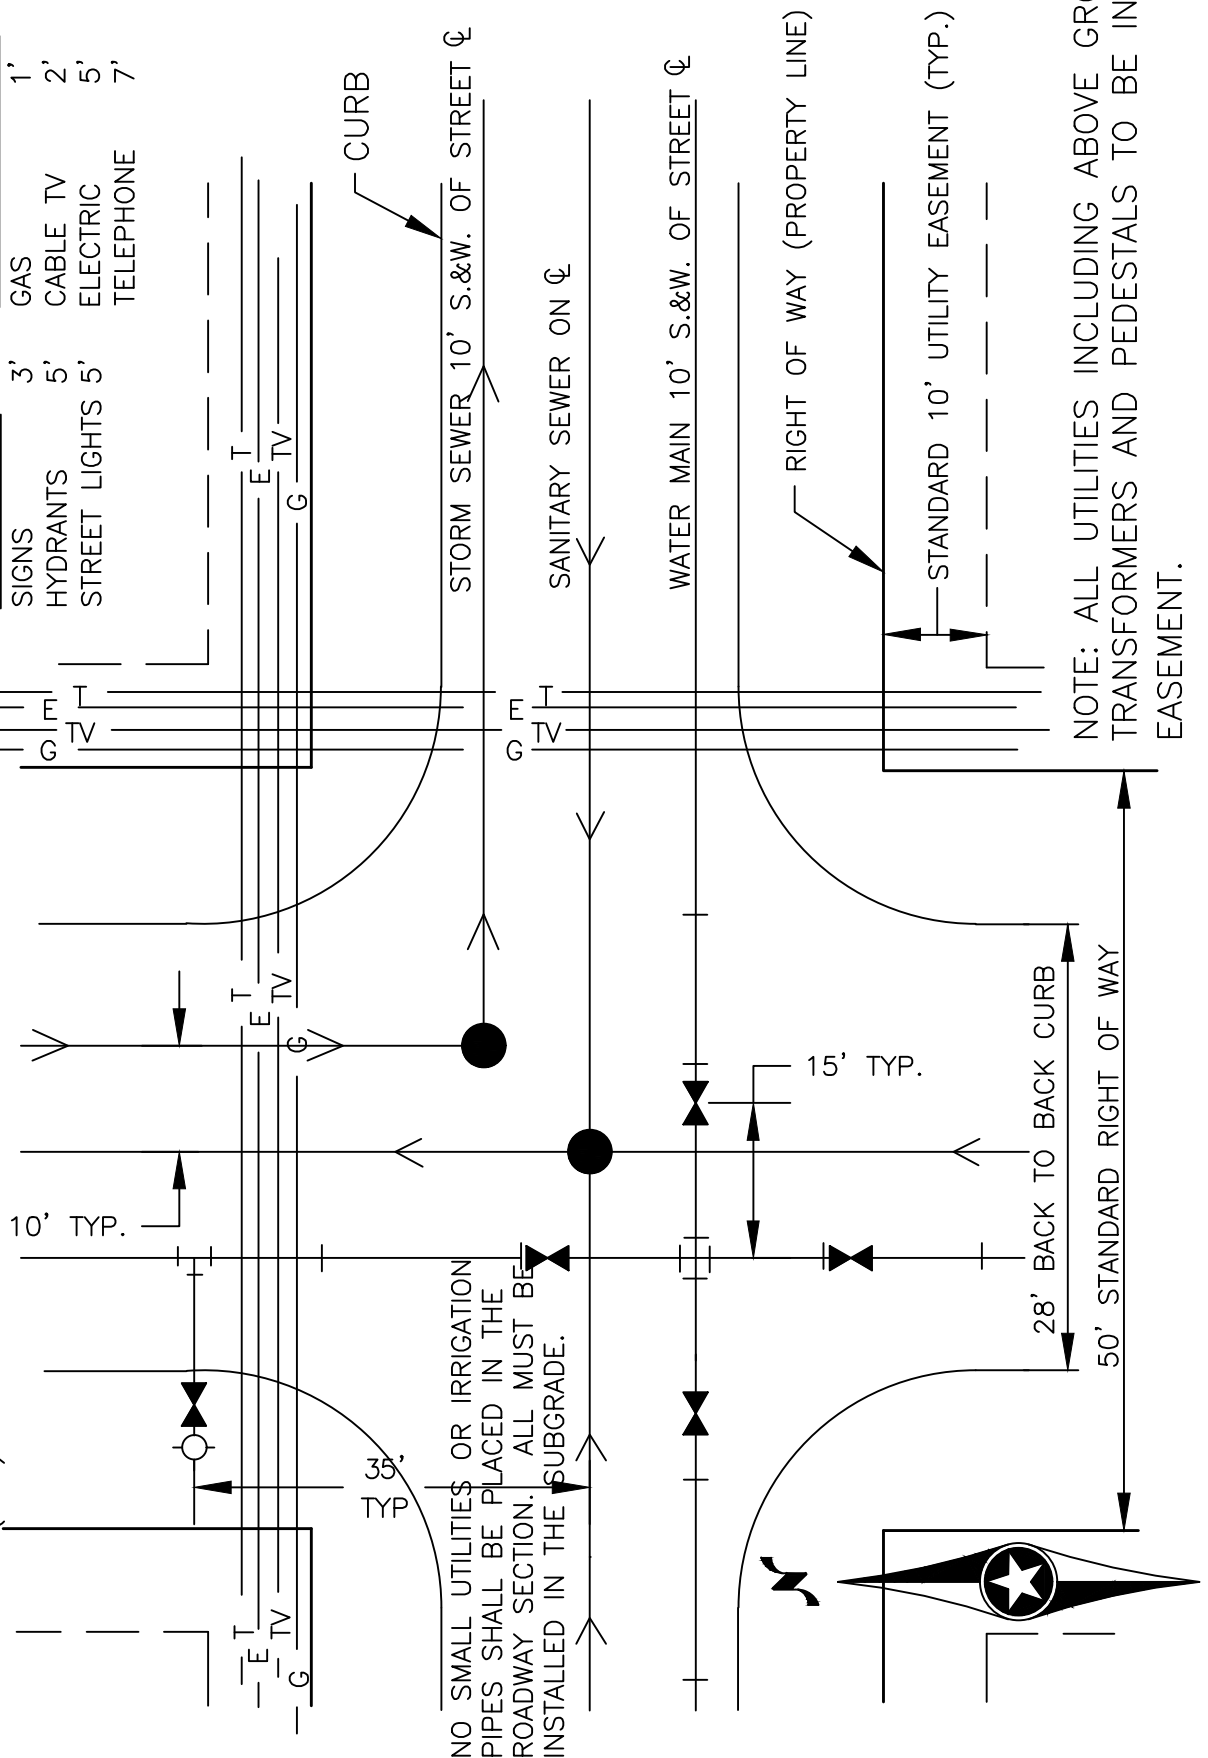

NOTE: ALL UTILITIES INCLUDING ABOVE GROUND TRANSFORMERS AND PEDESTALS TO BE IN EASEMENT.