


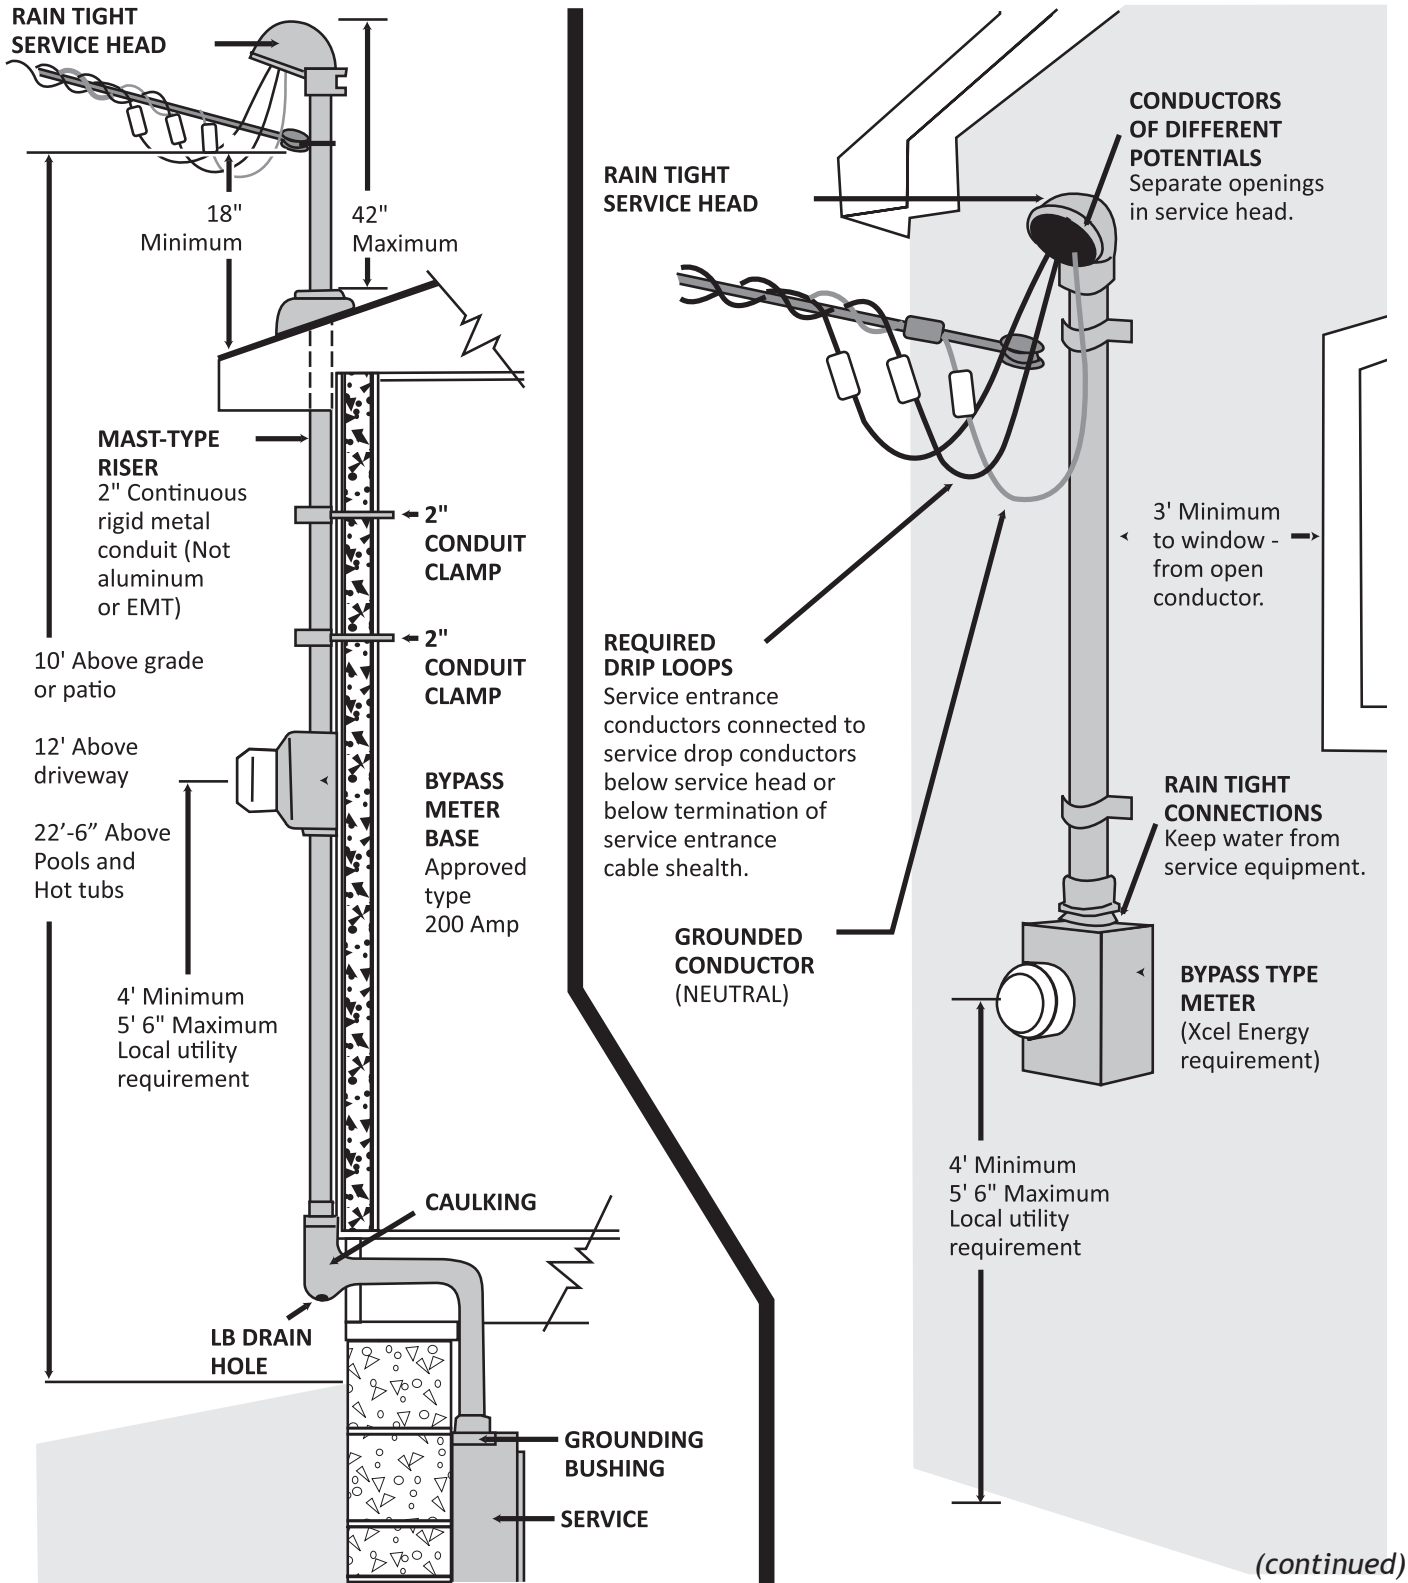


**Overhead services**



# Meter and Panel Wiring Info Sheet (cont.)

THIS TABLE MAY BE USED FOR a dwelling unit main power feed or main power service ONLY.

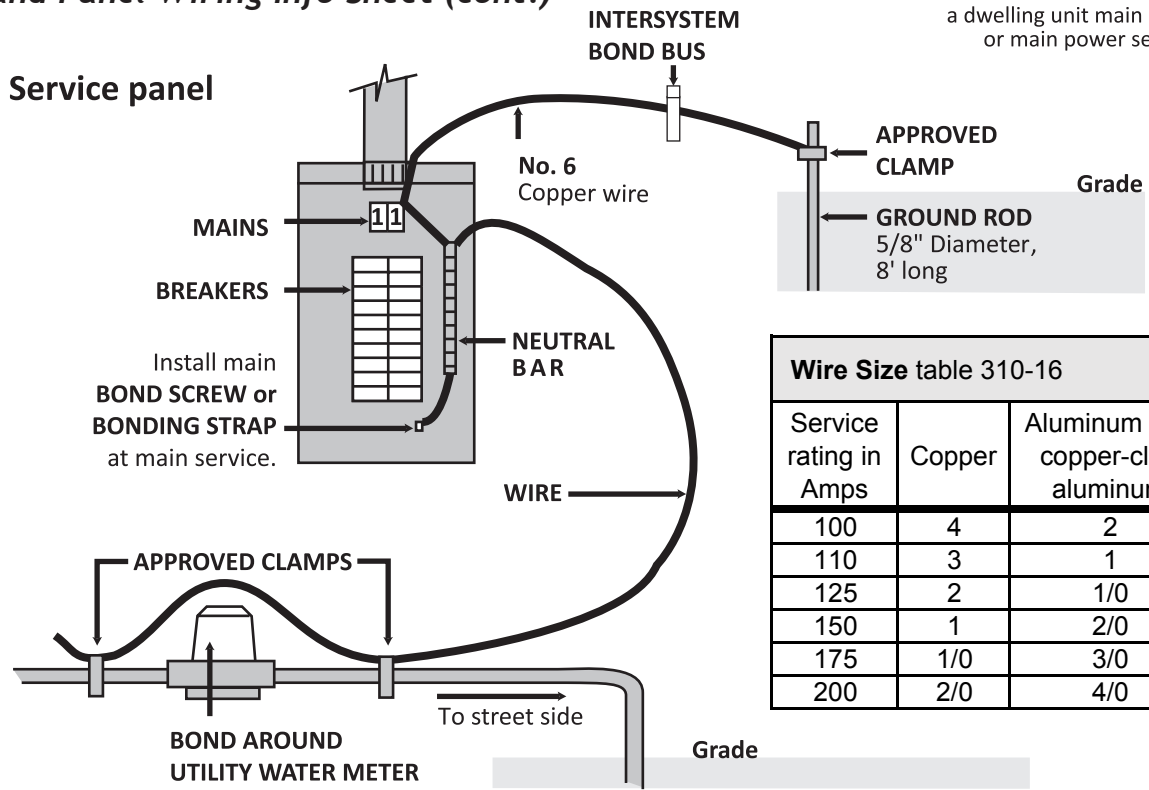

## Service panel with required disconnect

If the service entrance conductors are installed more than 5 feet from point of entrance into house.

